


PLANTA DA COBERTURA

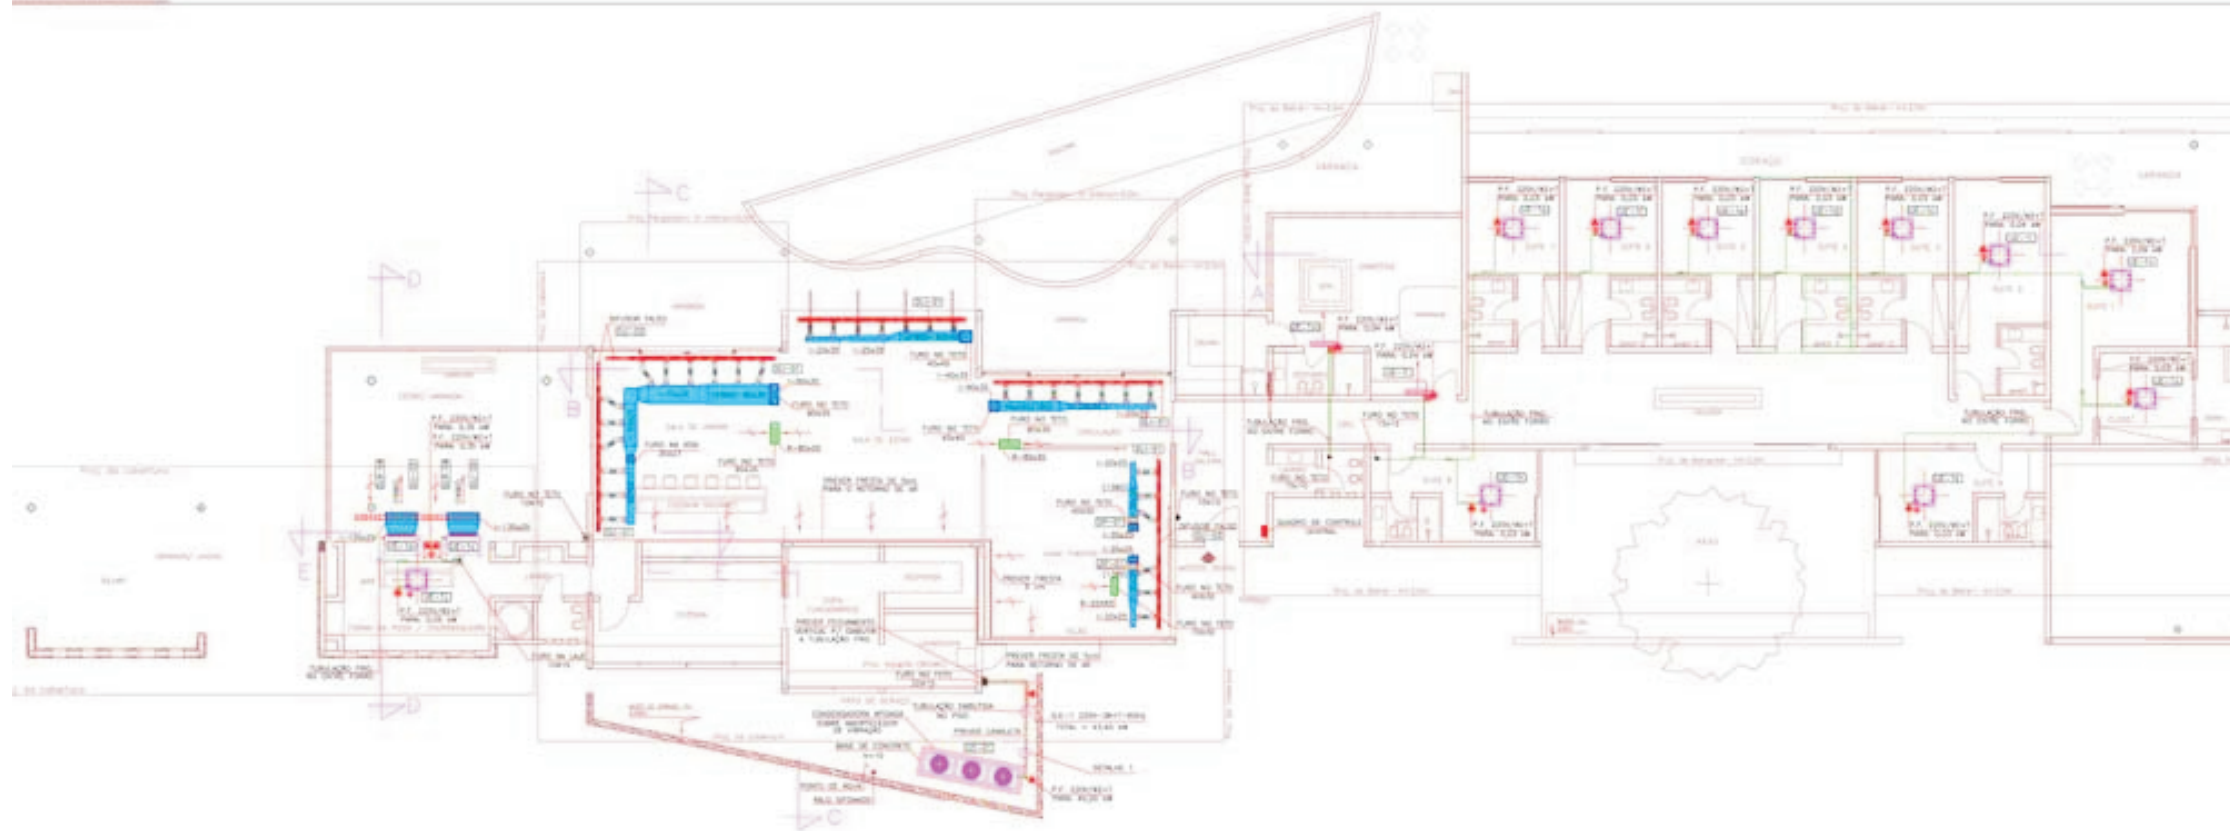

PLANTA DO TÉRREO